DRAWING BASED ON:

SITE LAYOUT LEGEND

Site Boundary and extent of land ownership is assumed, information must be checked and agreed with the Client, Project Manager and other relevant parties including Highways.

Block paving.
Driveways and frontage, colour tbc. Plot allocated parking.
2000mm wide x 5000mm long parking space.
2.no disabled bays, 9.no standard bays

450x450mm PCC slabs.
Rear garden paths / patios Rear garden turf.

Soft landscaping.
Front gardens and communal open space.

Access road to be adopted.
Blacktop tarmac.


Private drive shared surface.
Block paving, colour tbc.

Existing trees to be retained.

Existing trees to be removed.

Proposed tree planting.

Retaining walls, shown indicatively.
Tbc during Stage 4 detailed design.

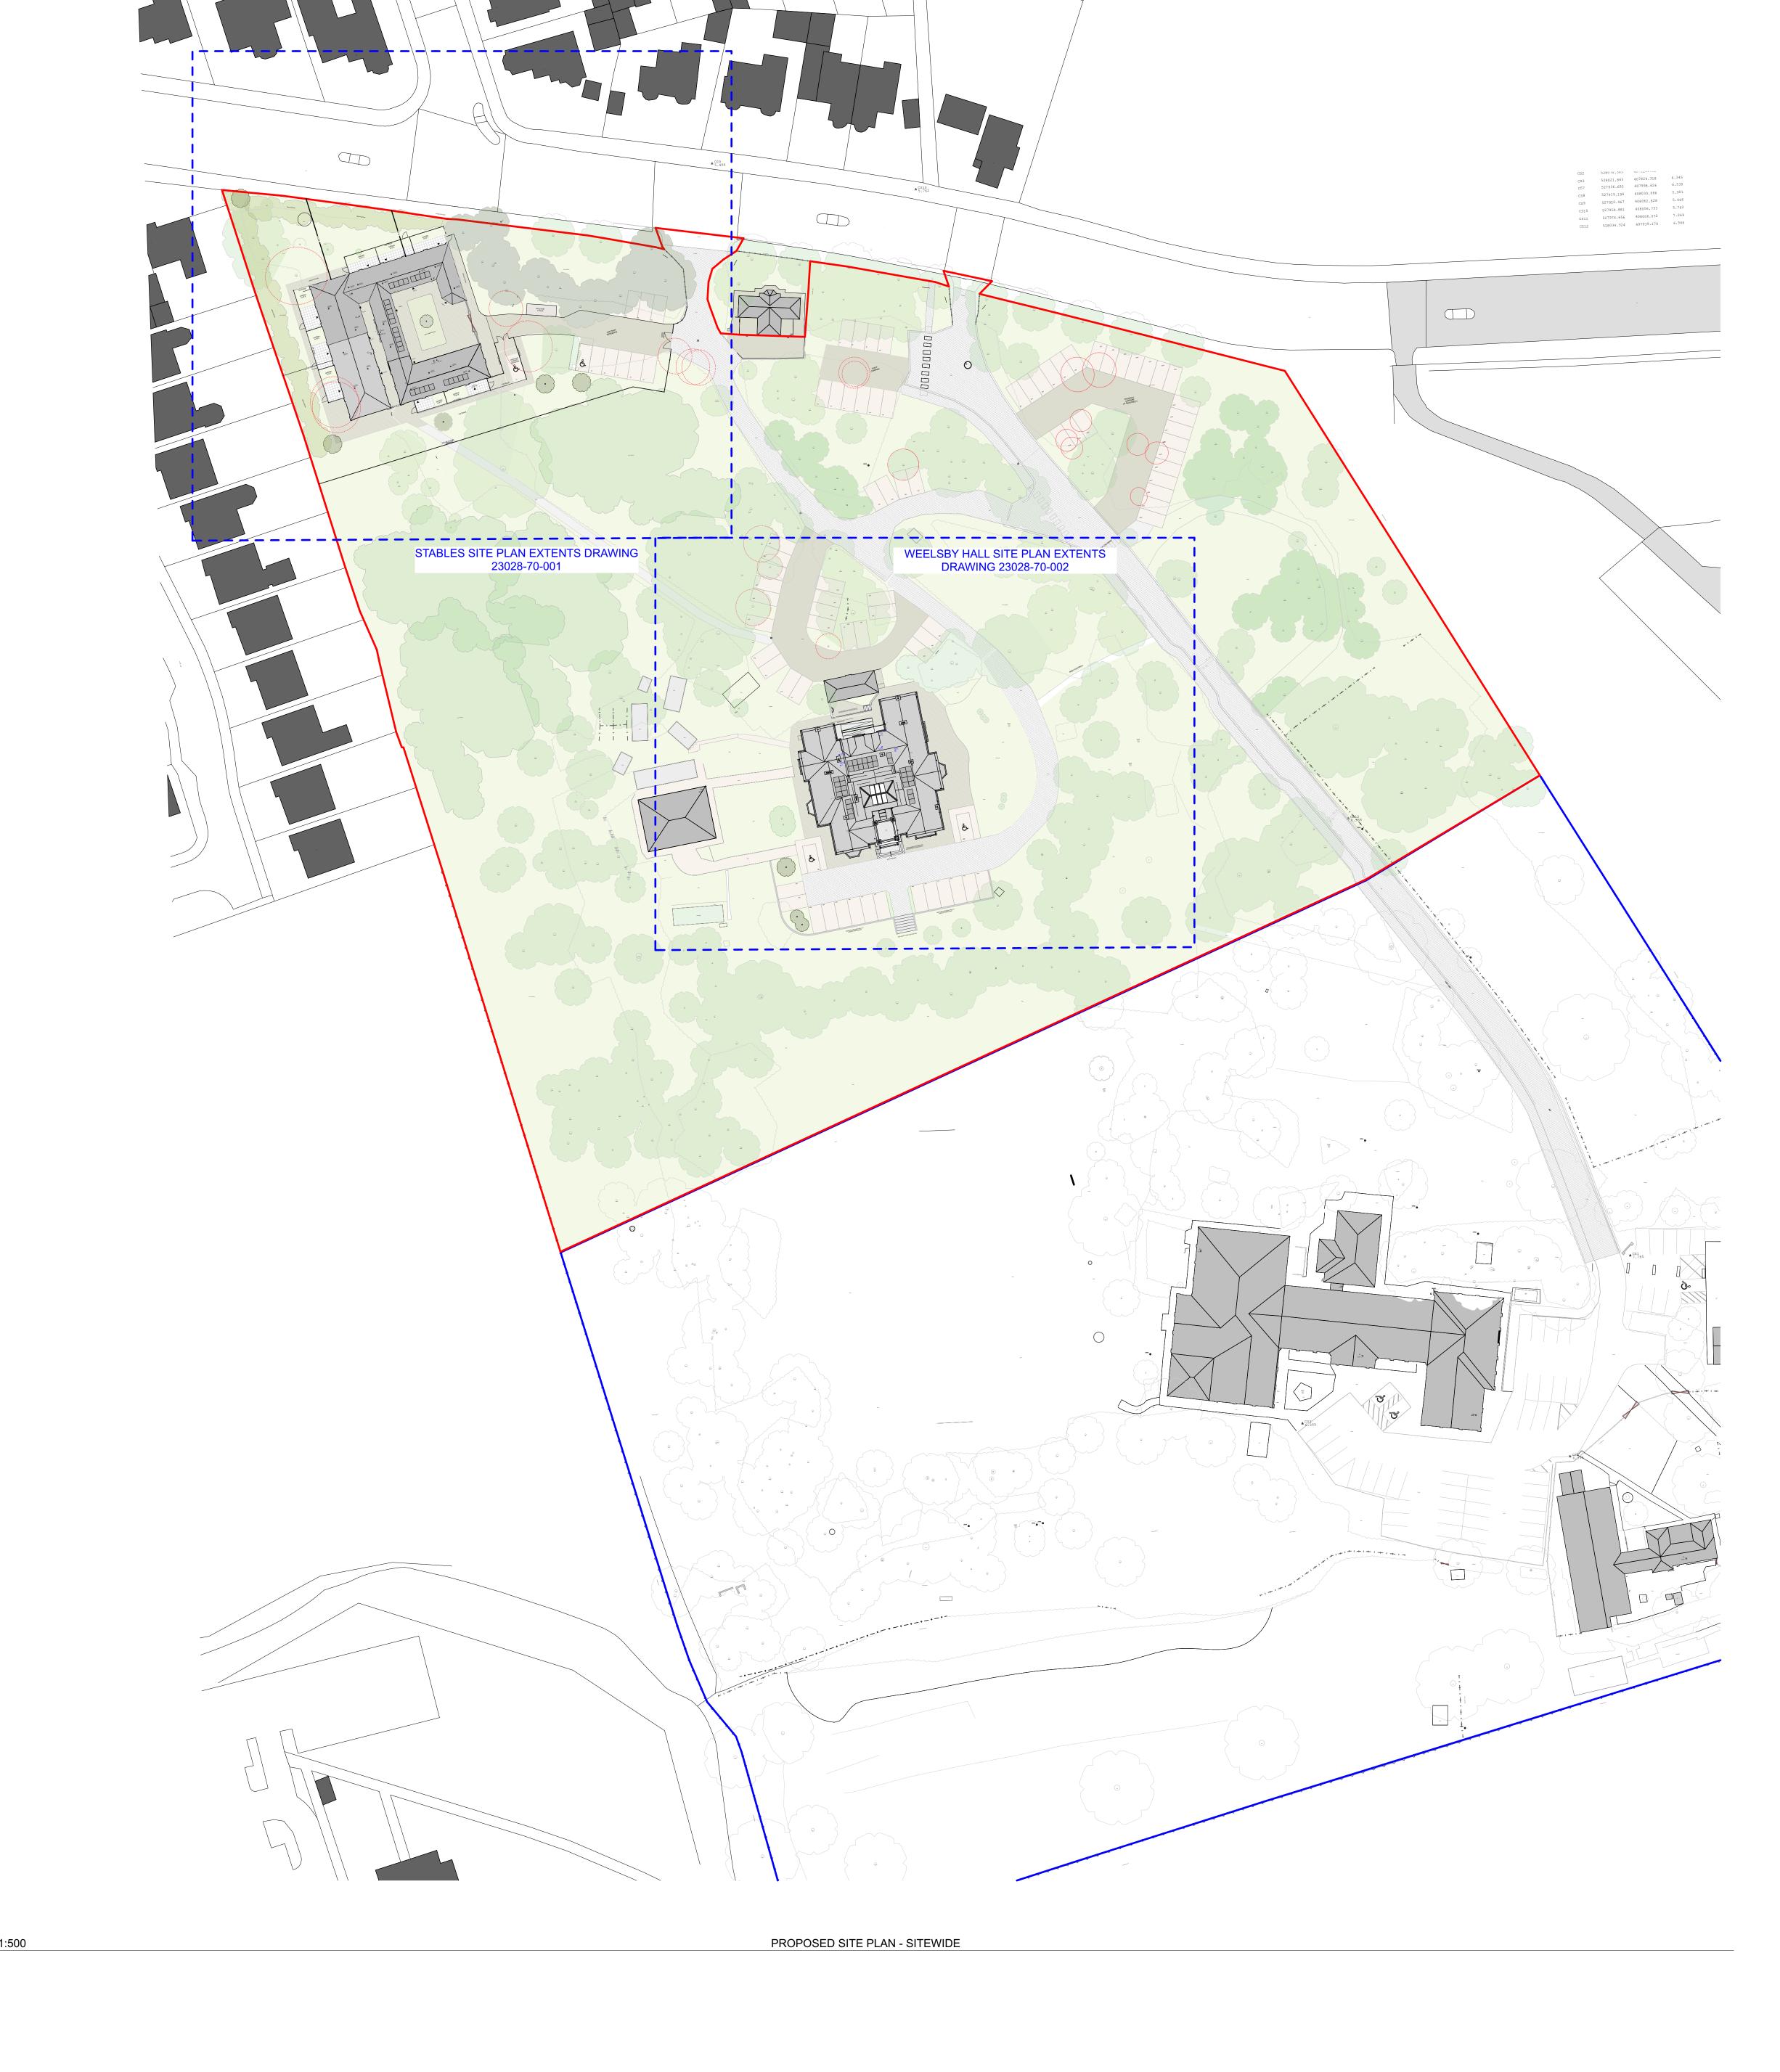



5 Bingham Enterprise Centre, Mercia Court, Bingham, Nottinghamshire, NG13 8QX 01949 21100 | hello@akind-a.com | www.akind-a.com JOB TITLE WEELSBY HALL ESTATE

DWG TITLE
PROPOSED SITE PLAN - SITEWIDE

JOB REF-SERIES-DWG NO._REVISION 23038-70-003_P1

STATUS EXISTING PROJECT NUMBER 23038 SCALE 1:100, 1:500, 1:11